

EXPLANATION

 Property Boundary

Basemap Source:

National Geographic Society, i-cubed (2013)
USGS 24k Quadrangles: Sable (1980), Fitzsimons (1980),
Commerce City (1980), and Englewood (1980).

Map Projection:

State Plane Feet, Colorado Central Zone, NAD83.

0 2,000
Feet
1 inch = 2,000 feet



URS

Figure 1 LOCATION MAP

MOLINE STREET PCB SITE
AURORA, COLORADO

PROJECT NO.
41569671

DRAWING NO.
Fig1_Site_Location.mxd


DATE
1/16/15



EXPLANATION

- Property Boundary
- Former Press
- Press Pit
- Unidentified Feature
- Surveyed Feature
- Fence

Map Projection:
 State Plane Feet, Colorado Central Zone, NAD83.
 Aerial Photo Basemap Source:
 Copyright 2013 Esri, DeLorme, NAVTEQ, TomTom

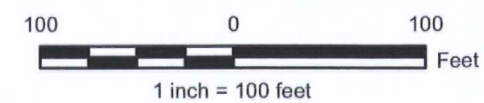


URS

Figure 2 SITE VICINITY

MOLINE STREET PCB SITE
 AURORA, COLORADO


PROJECT NO.	DRAWING NO.	DATE
41569671	Fig2_Site_Vicinity.mxd	1/16/15

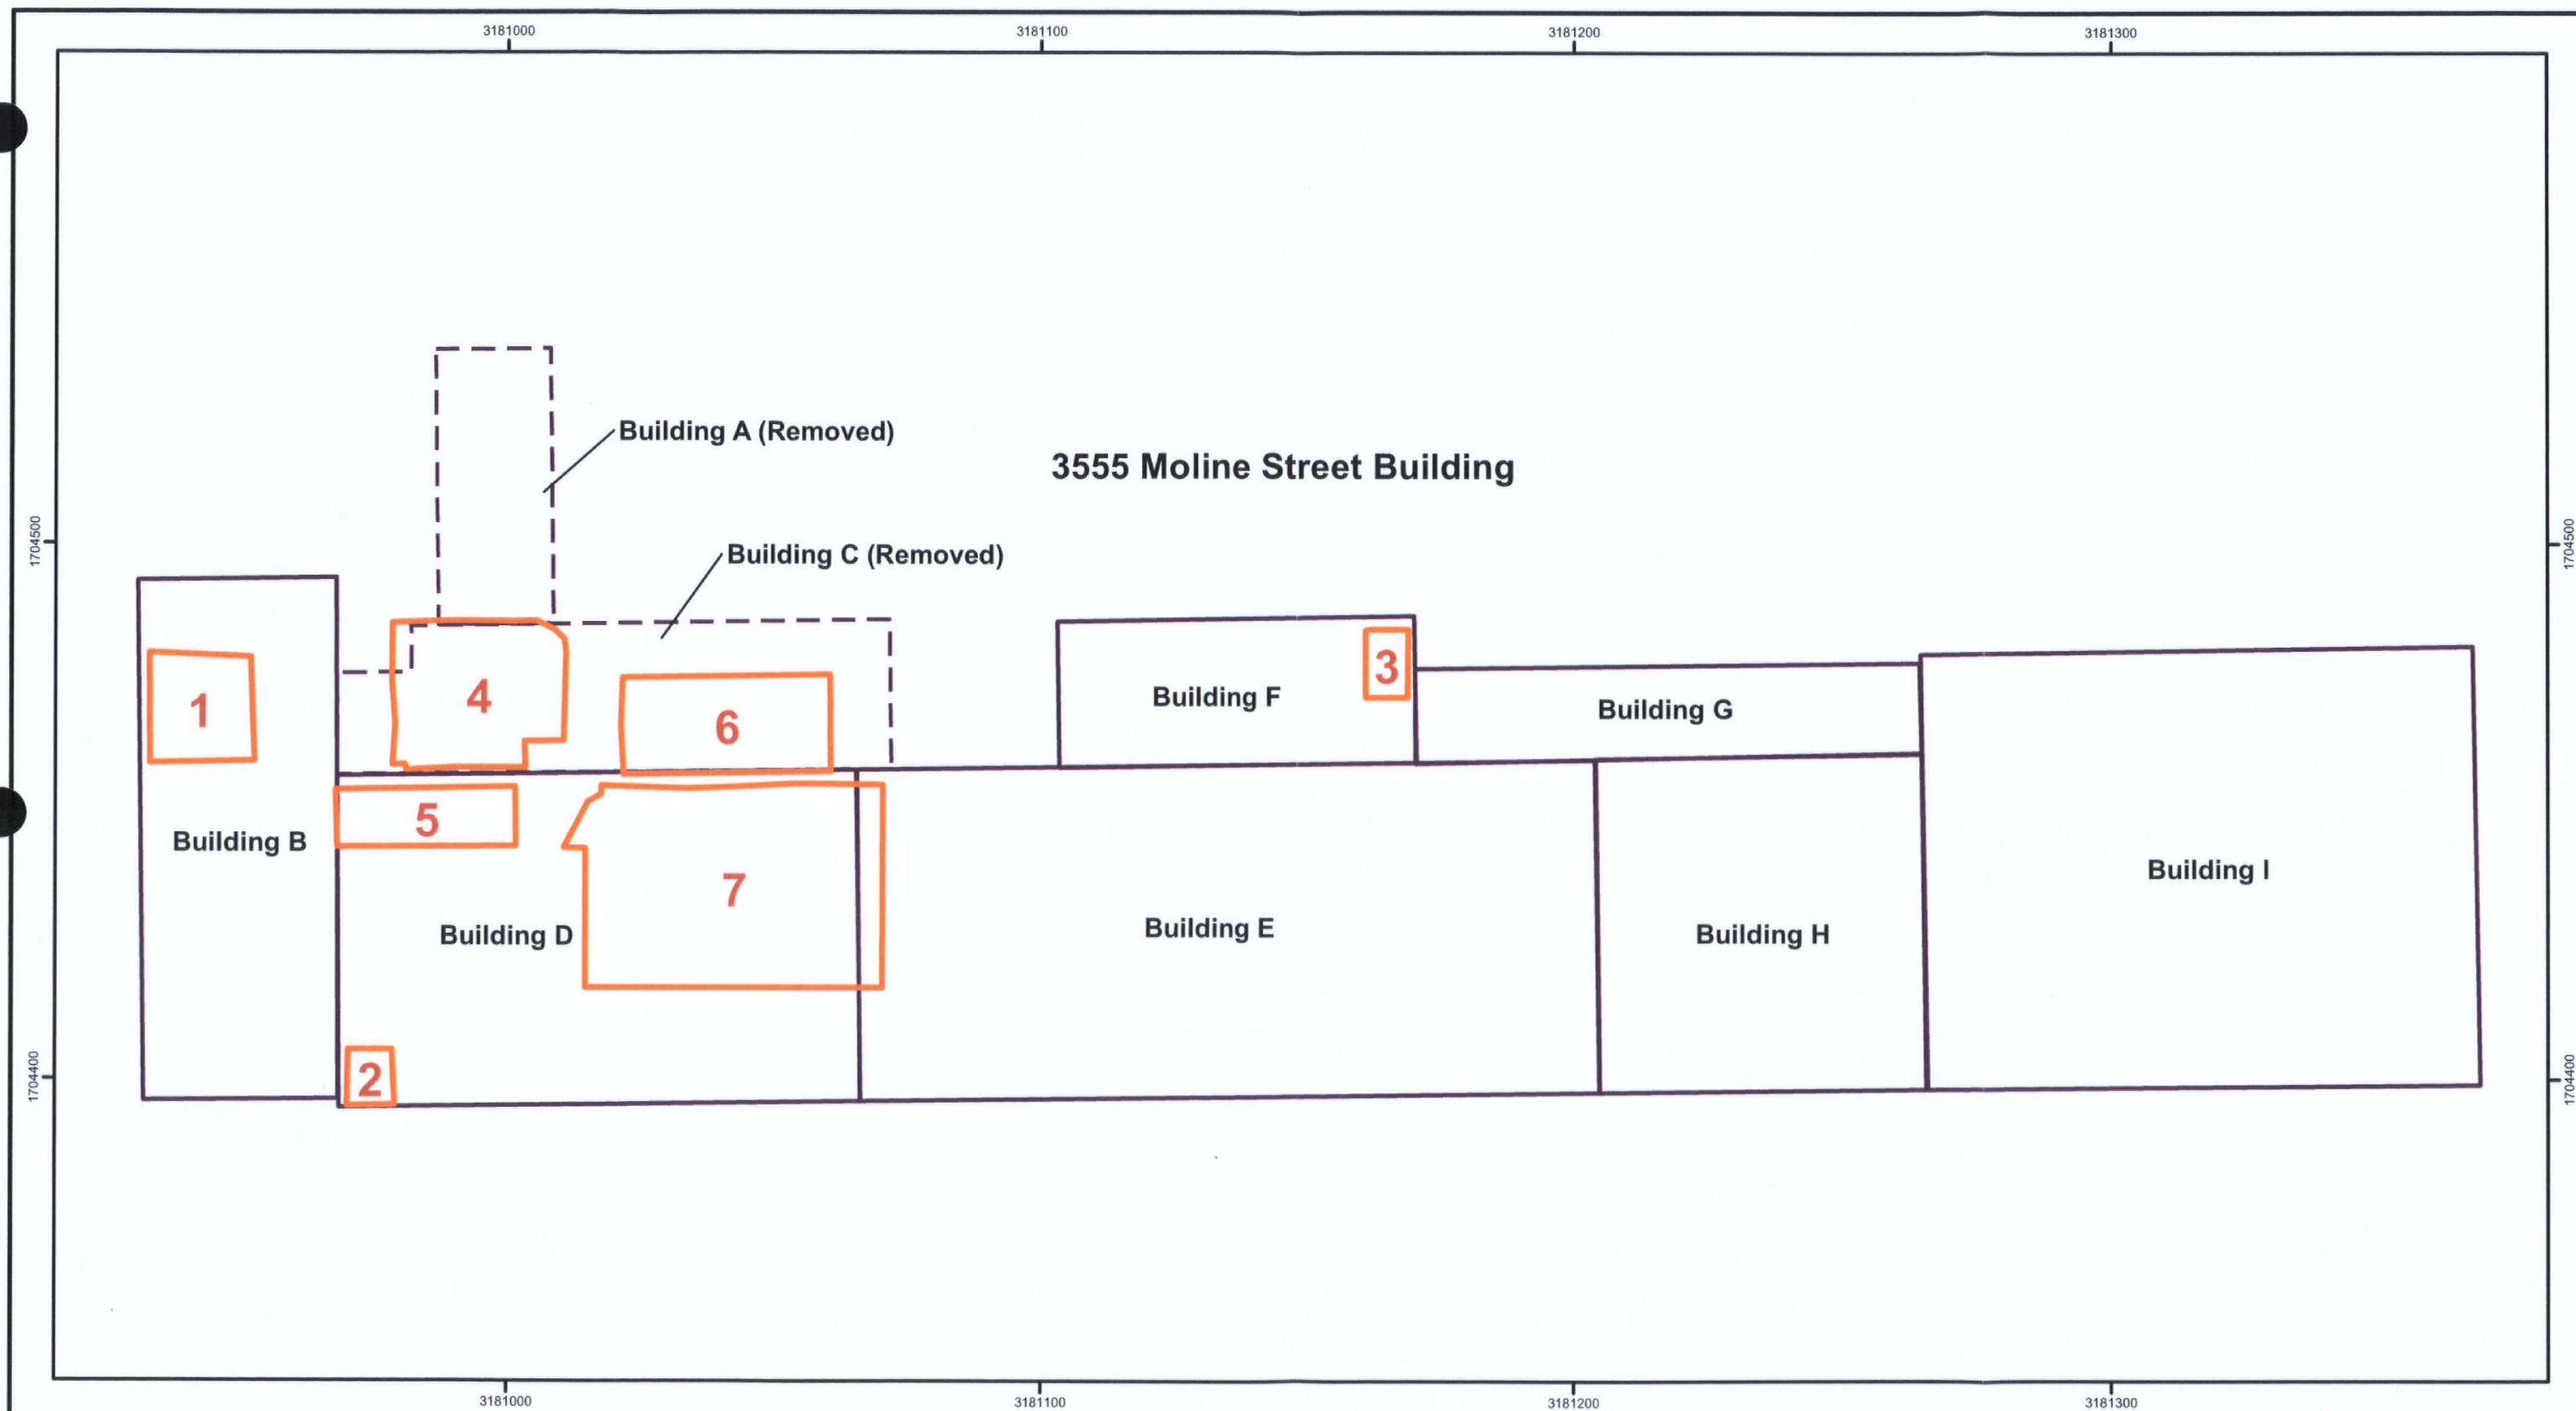

EXPLANATION

- Excavation Area
- Building Outline
- Removed Building Outline

Map Projection:
State Plane Feet, Colorado Central Zone, NAD83.

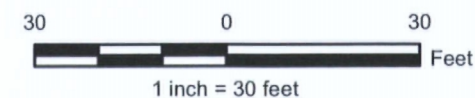


URS

Figure 3 BUILDING IDENTIFICATION AND EXCAVATION LOCATIONS

MOLINE STREET PCB SITE
AURORA, COLORADO


PROJECT NO. 41569671	DRAWING NO. Fig3_BldgInfo.mxd	DATE 1/15/15
-------------------------	----------------------------------	-----------------

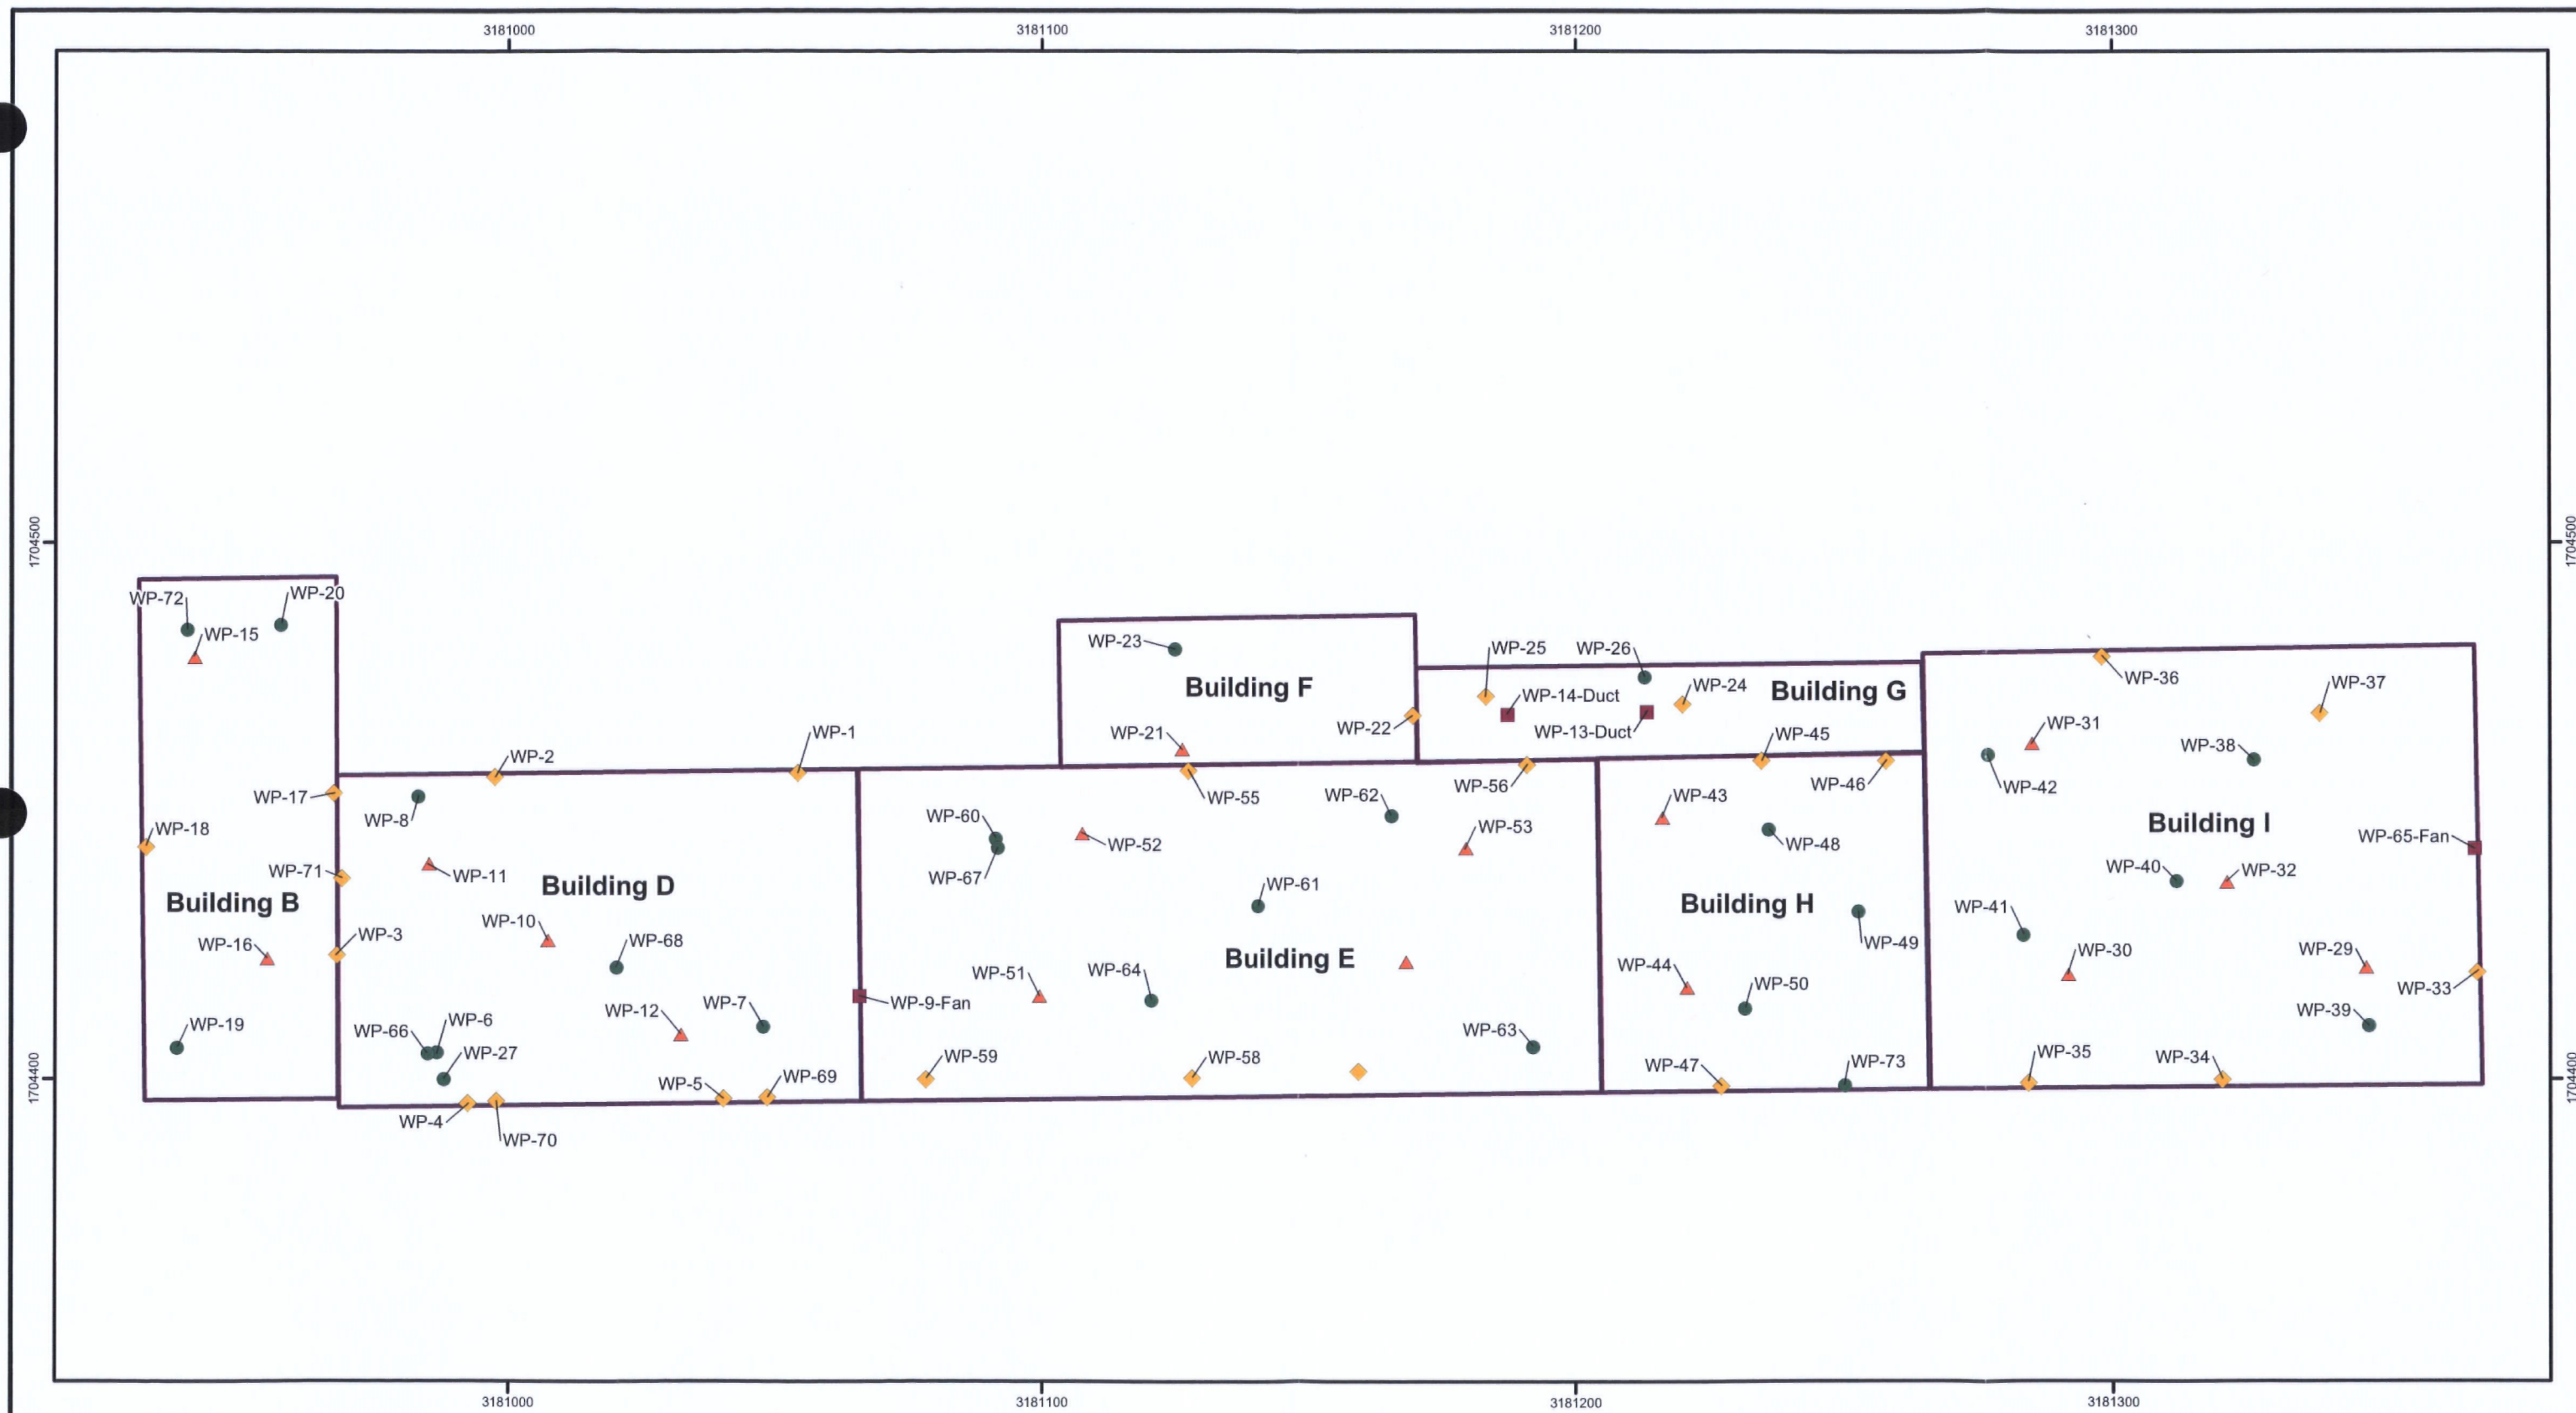

EXPLANATION

- ▲ Ceiling Wipe Sample
- Floor Wipe Sample
- ◆ Wall Wipe Sample
- Other Wipe Sample
- Building Outline

Map Projection:
State Plane Feet, Colorado Central Zone, NAD83.

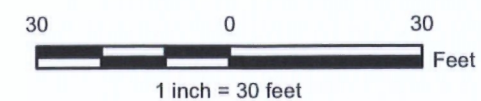


URS

Figure 4 WIPE SAMPLE LOCATIONS

MOLINE STREET PCB SITE
AURORA, COLORADO

PROJECT NO. 41569671	DRAWING NO. Fig4_WipeSamples.mxd	DATE 1/7/15
-------------------------	-------------------------------------	----------------

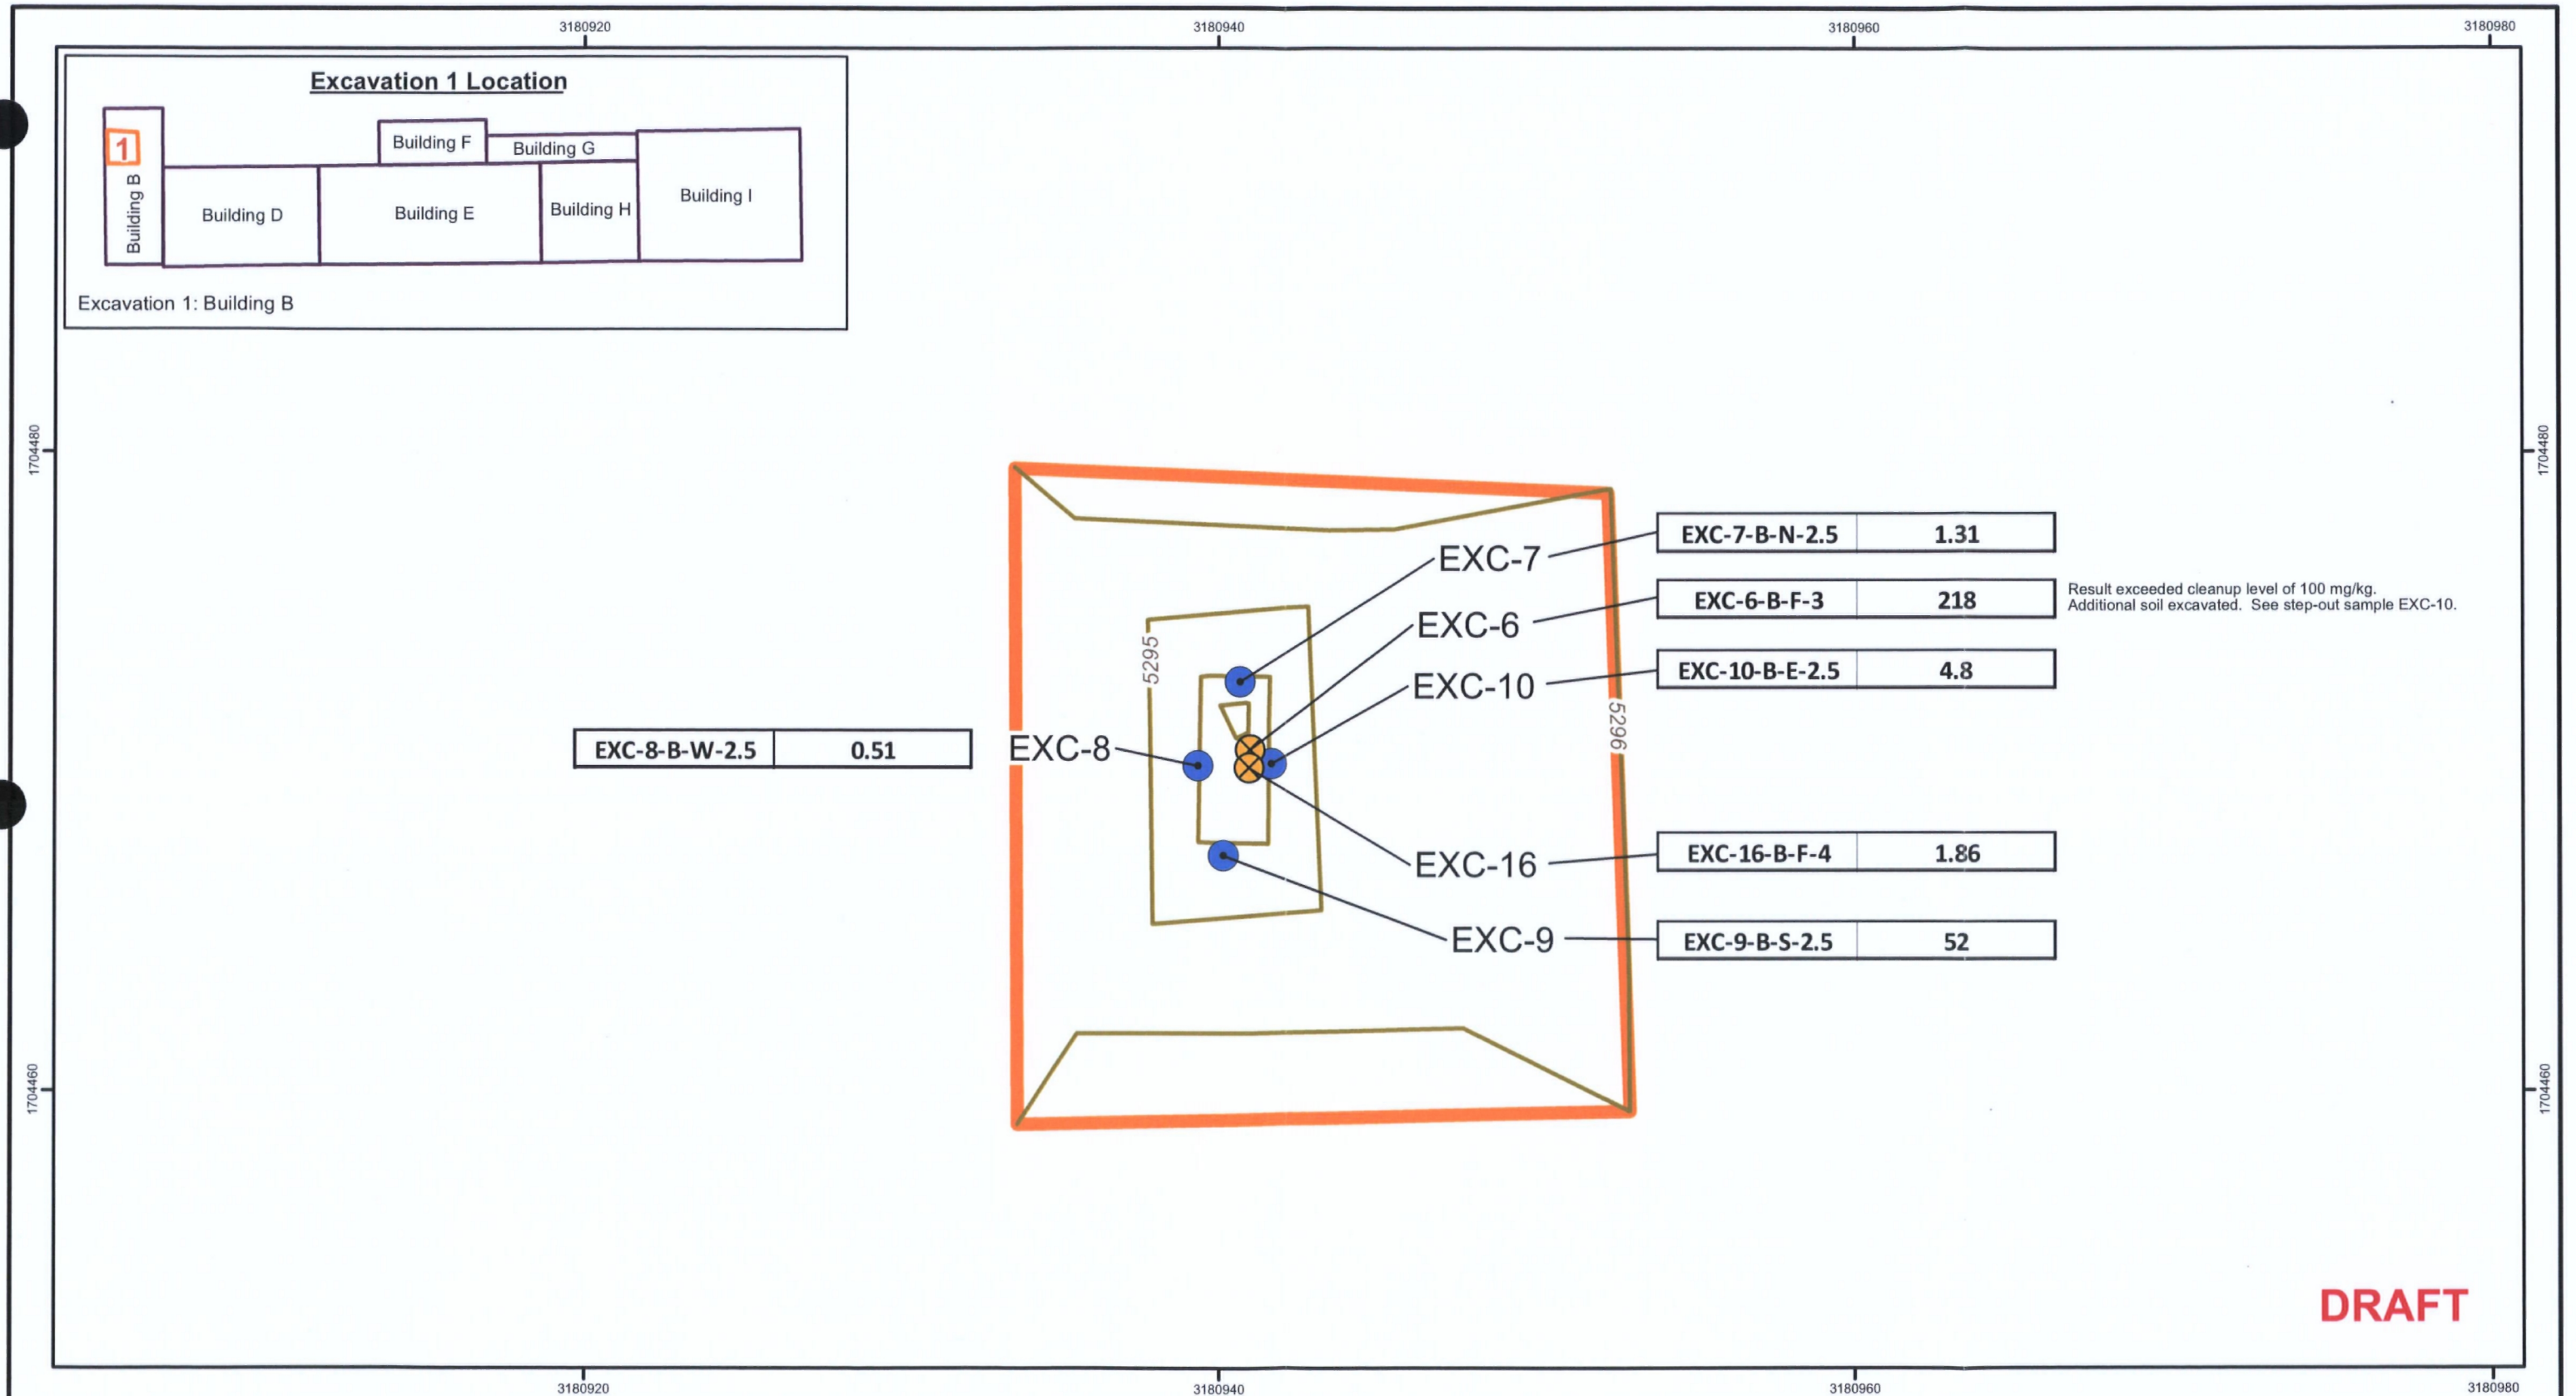

Sample Location

- Floor
- Sidewall
- Excavation Area
- Excavation Area Topo Contour (ft)

Definition of Sample ID Elements			
EXC-7	B	N	2.5
Site ID	Building	N - Direction of Sidewall Sample Location (or F - Floor)	Depth (ft bgs)

Screening levels - 0-1' bgs: 25 (mg/kg)
>1' bgs: 100 (mg/kg)
Bold red values exceed screening level.

bgs = below ground surface
mg/kg = milligrams per kilogram

Site ID - Excavation (EXC) or Concrete (CON)
Sample Location - Floor (F) or Sidewall (N, S, E, W)

Sample ID	Total PCBs (mg/kg)
EXC-8-B-W-2.5	0.51

Note:
See Appendix H for data validation details.


Map Projection:
State Plane Feet, Colorado Central Zone, NAD83.

5 0 5 Feet

1 inch = 5 feet

FIGURE 5
EXCAVATION 1
CONFIRMATION PCB SAMPLE RESULTS
AND EXCAVATION EXTENT
REMOVAL ACTION - MOLINE STREET PCB SITE
AURORA, COLORADO

PROJECT NO. 41570091	DRAWING NO. Fig5_Final_Survey_files_Exc1.mxd	DATE 1/18/15
-------------------------	---	-----------------

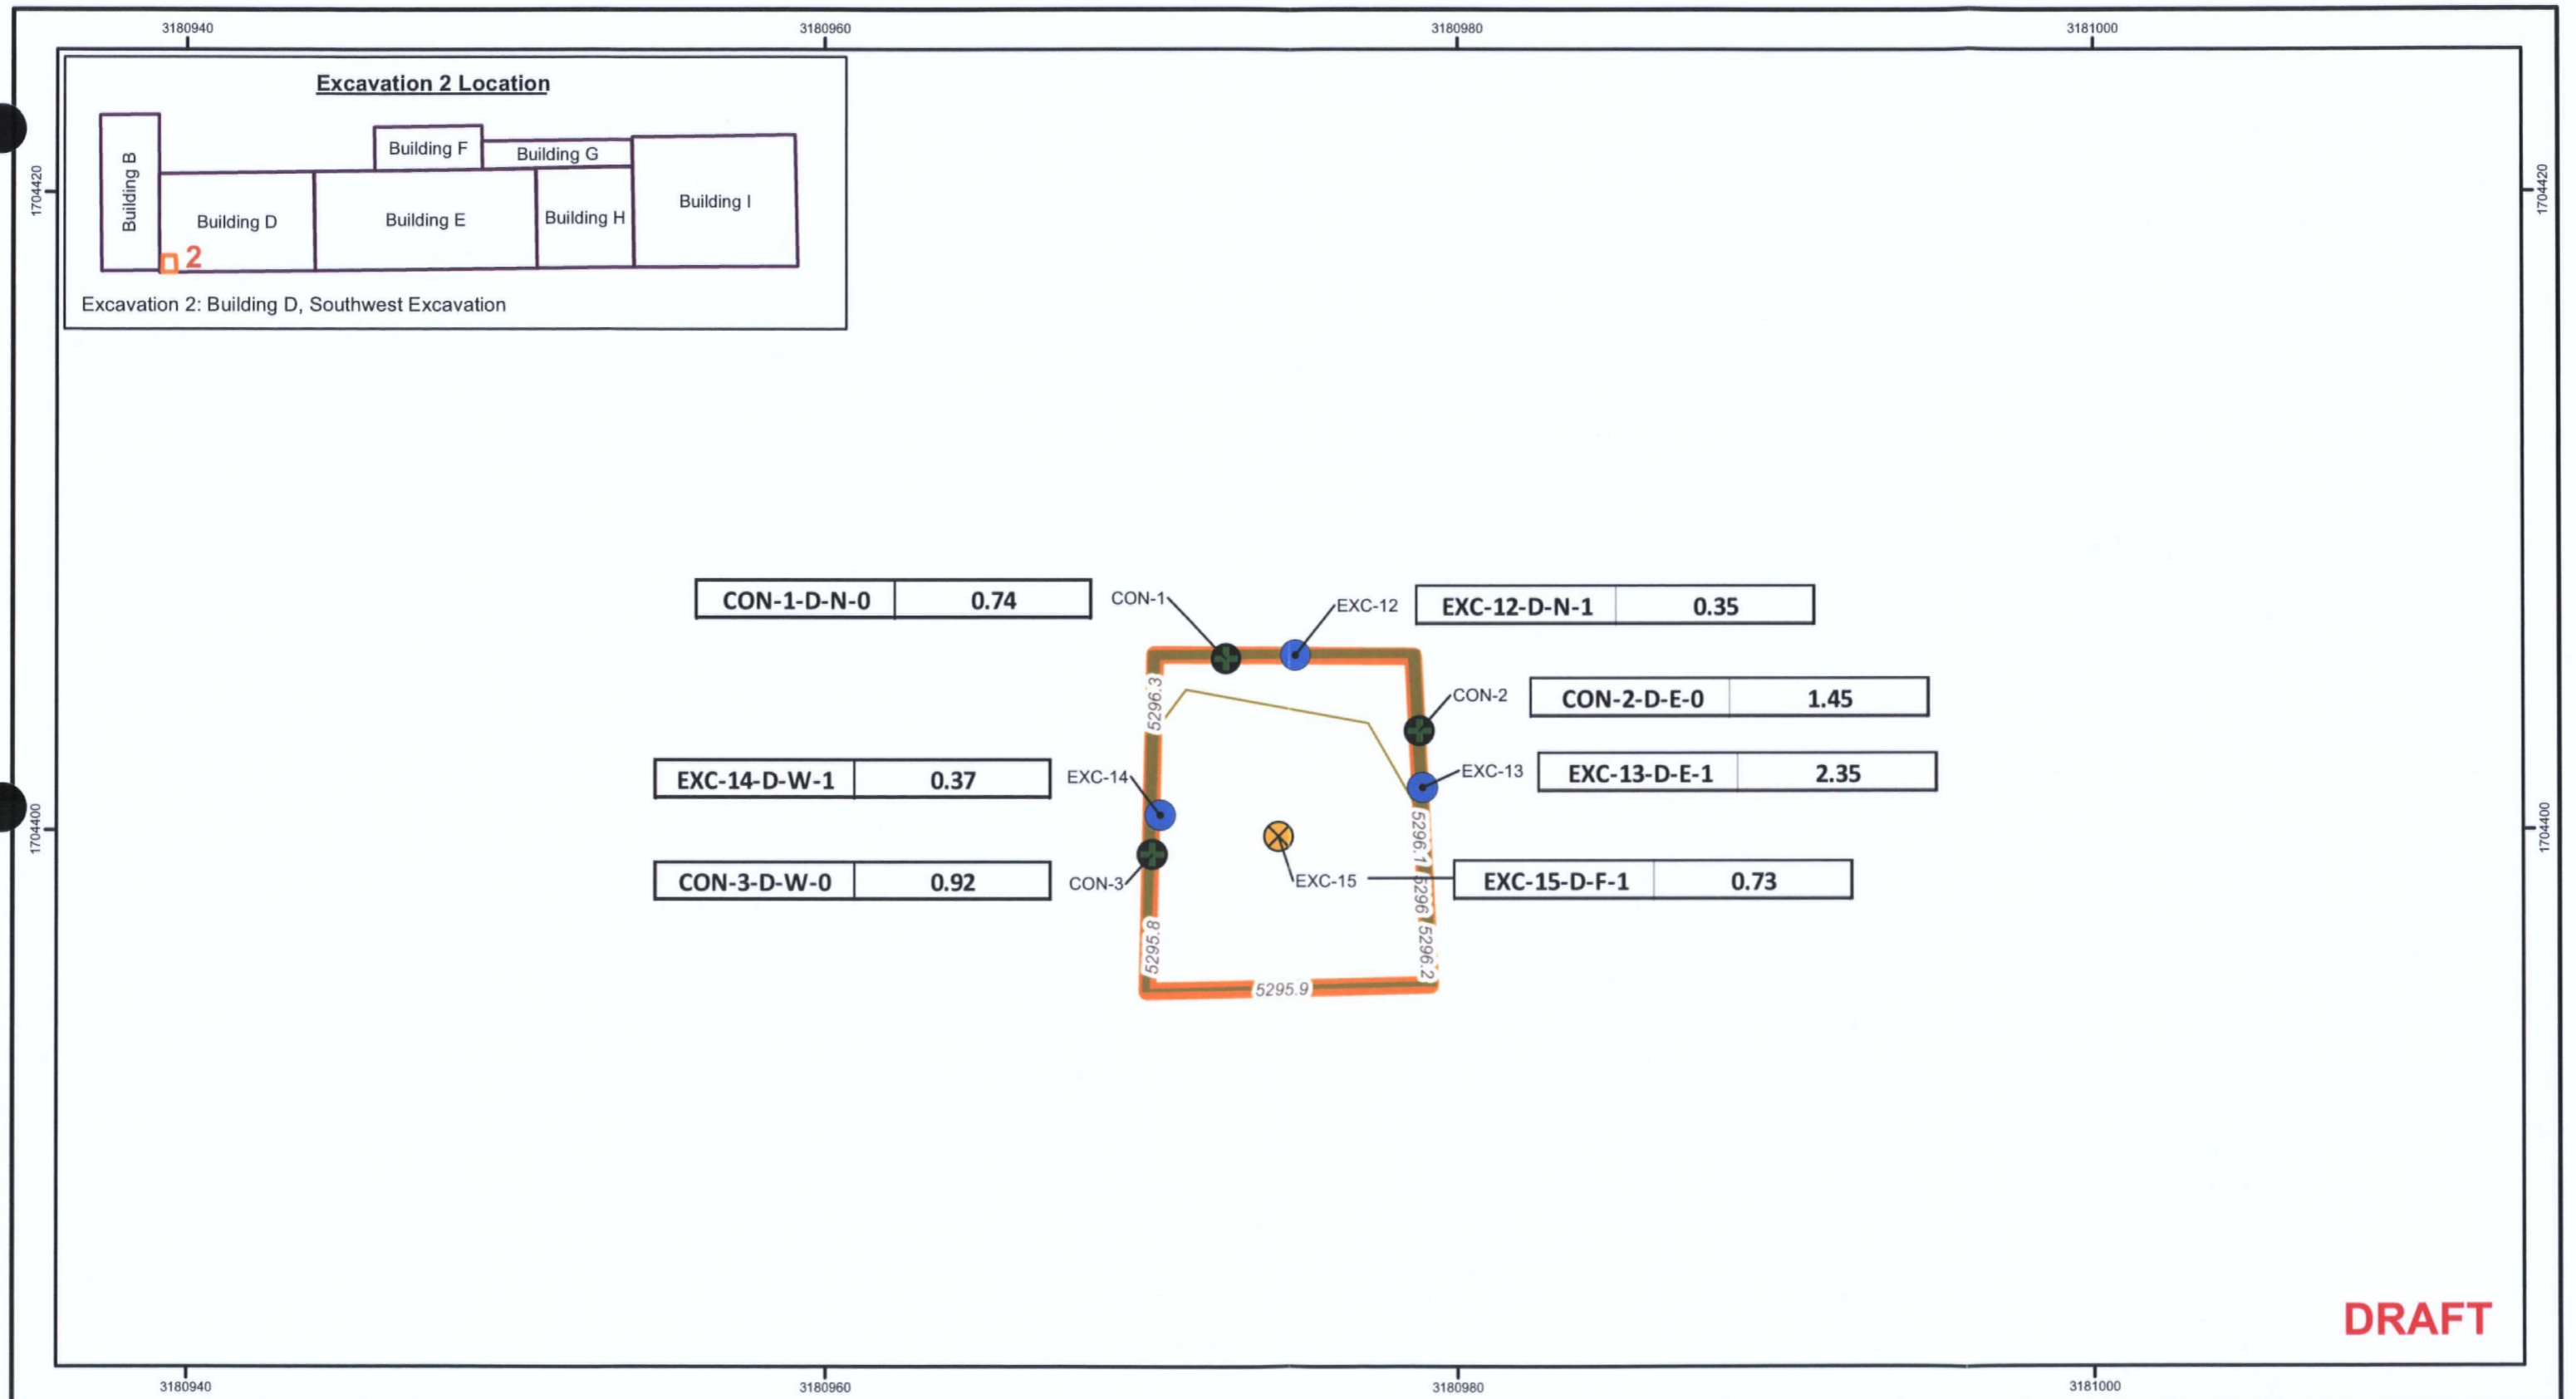

DRAFT

- Sample Location**
- Concrete
 - Floor
 - Sidewall
 - Excavation Area
 - Excavation Area Topo Contour (ft)

Definition of Sample ID Elements			
EXC-7	B	N	2.5
Site ID	Building	N - Direction of Sidewall Sample Location (or F - Floor)	Depth (ft bgs)

Screening levels - 0-1' bgs: 25 (mg/kg)
>1' bgs: 100 (mg/kg)
Bold red values exceed screening level.

bgs = below ground surface
mg/kg = milligrams per kilogram

Site ID - Excavation (EXC) or Concrete (CON)
Sample Location - Floor (F) or Sidewall (N, S, E, W)

Sample ID	Total PCBs (mg/kg)
EXC-14-D-W-1	0.37

Note:
See Appendix H for data validation details.

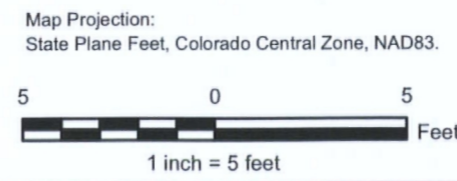


FIGURE 6
EXCAVATION 2
CONFIRMATION PCB SAMPLE RESULTS
AND EXCAVATION EXTENT

REMOVAL ACTION - MOLINE STREET PCB SITE
AURORA, COLORADO

PROJECT NO. 41570091	DRAWING NO. Fig6_Final_Survey_files_Exc2.mxd	DATE 1/18/15
-------------------------	---	-----------------